

1

0.00

2.50

4.00

20.00

I.1

I.2b

I.4

2

0.00

2.50

4.00

20.00

I.1

I.2b

I.4

3

0.00

2.50

4.00

20.00

I.1

I.2b

I.4

4

0.00

2.50

4.00

20.00

I.1

I.2b

I.4

1.8

1.8

1.8

1.8

6.2

6.2

6.2

6.2


7.1


Damm 3,2


P 28.2288


1000000


Datum: 07.10.09

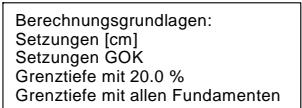


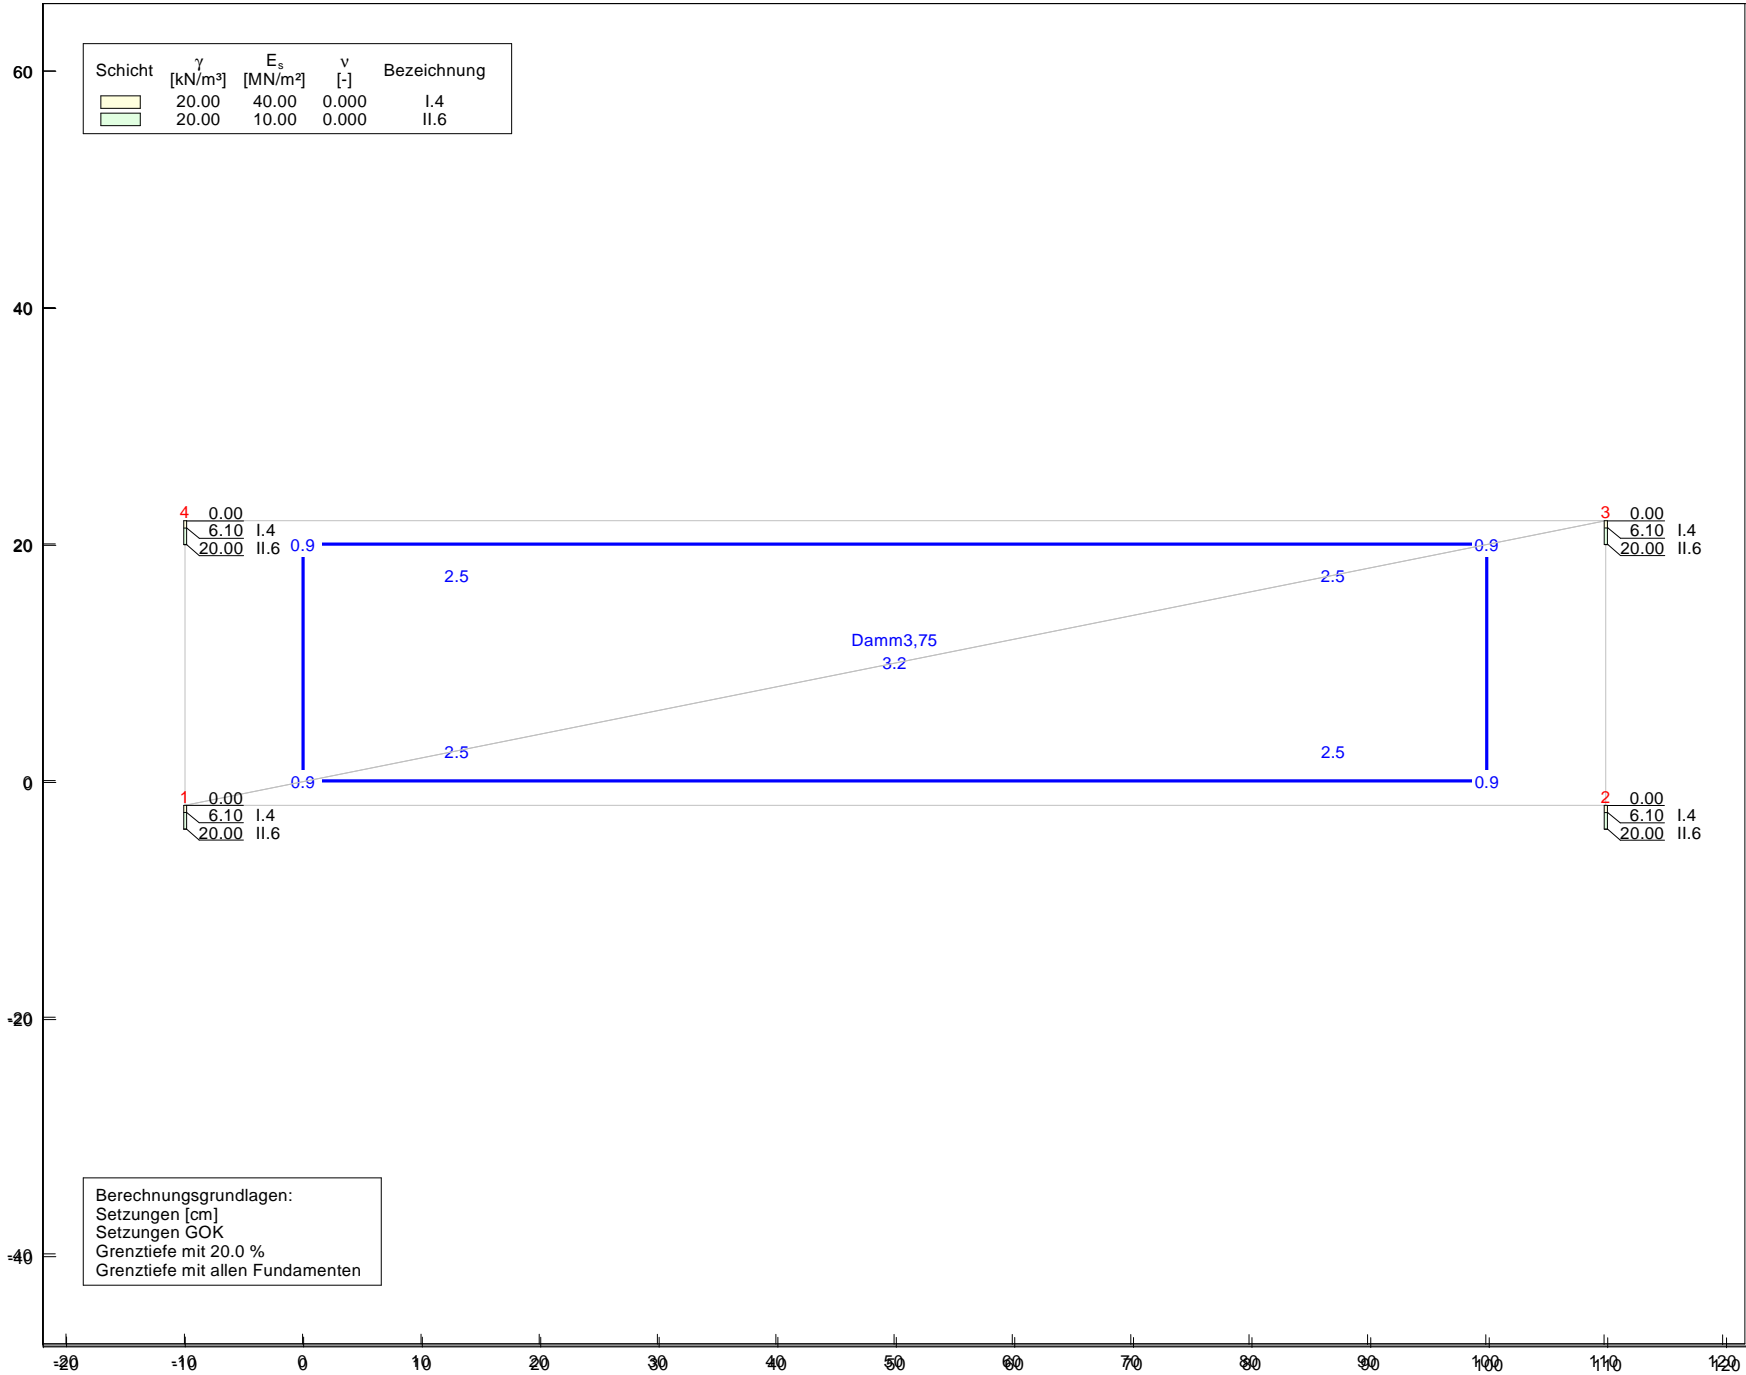


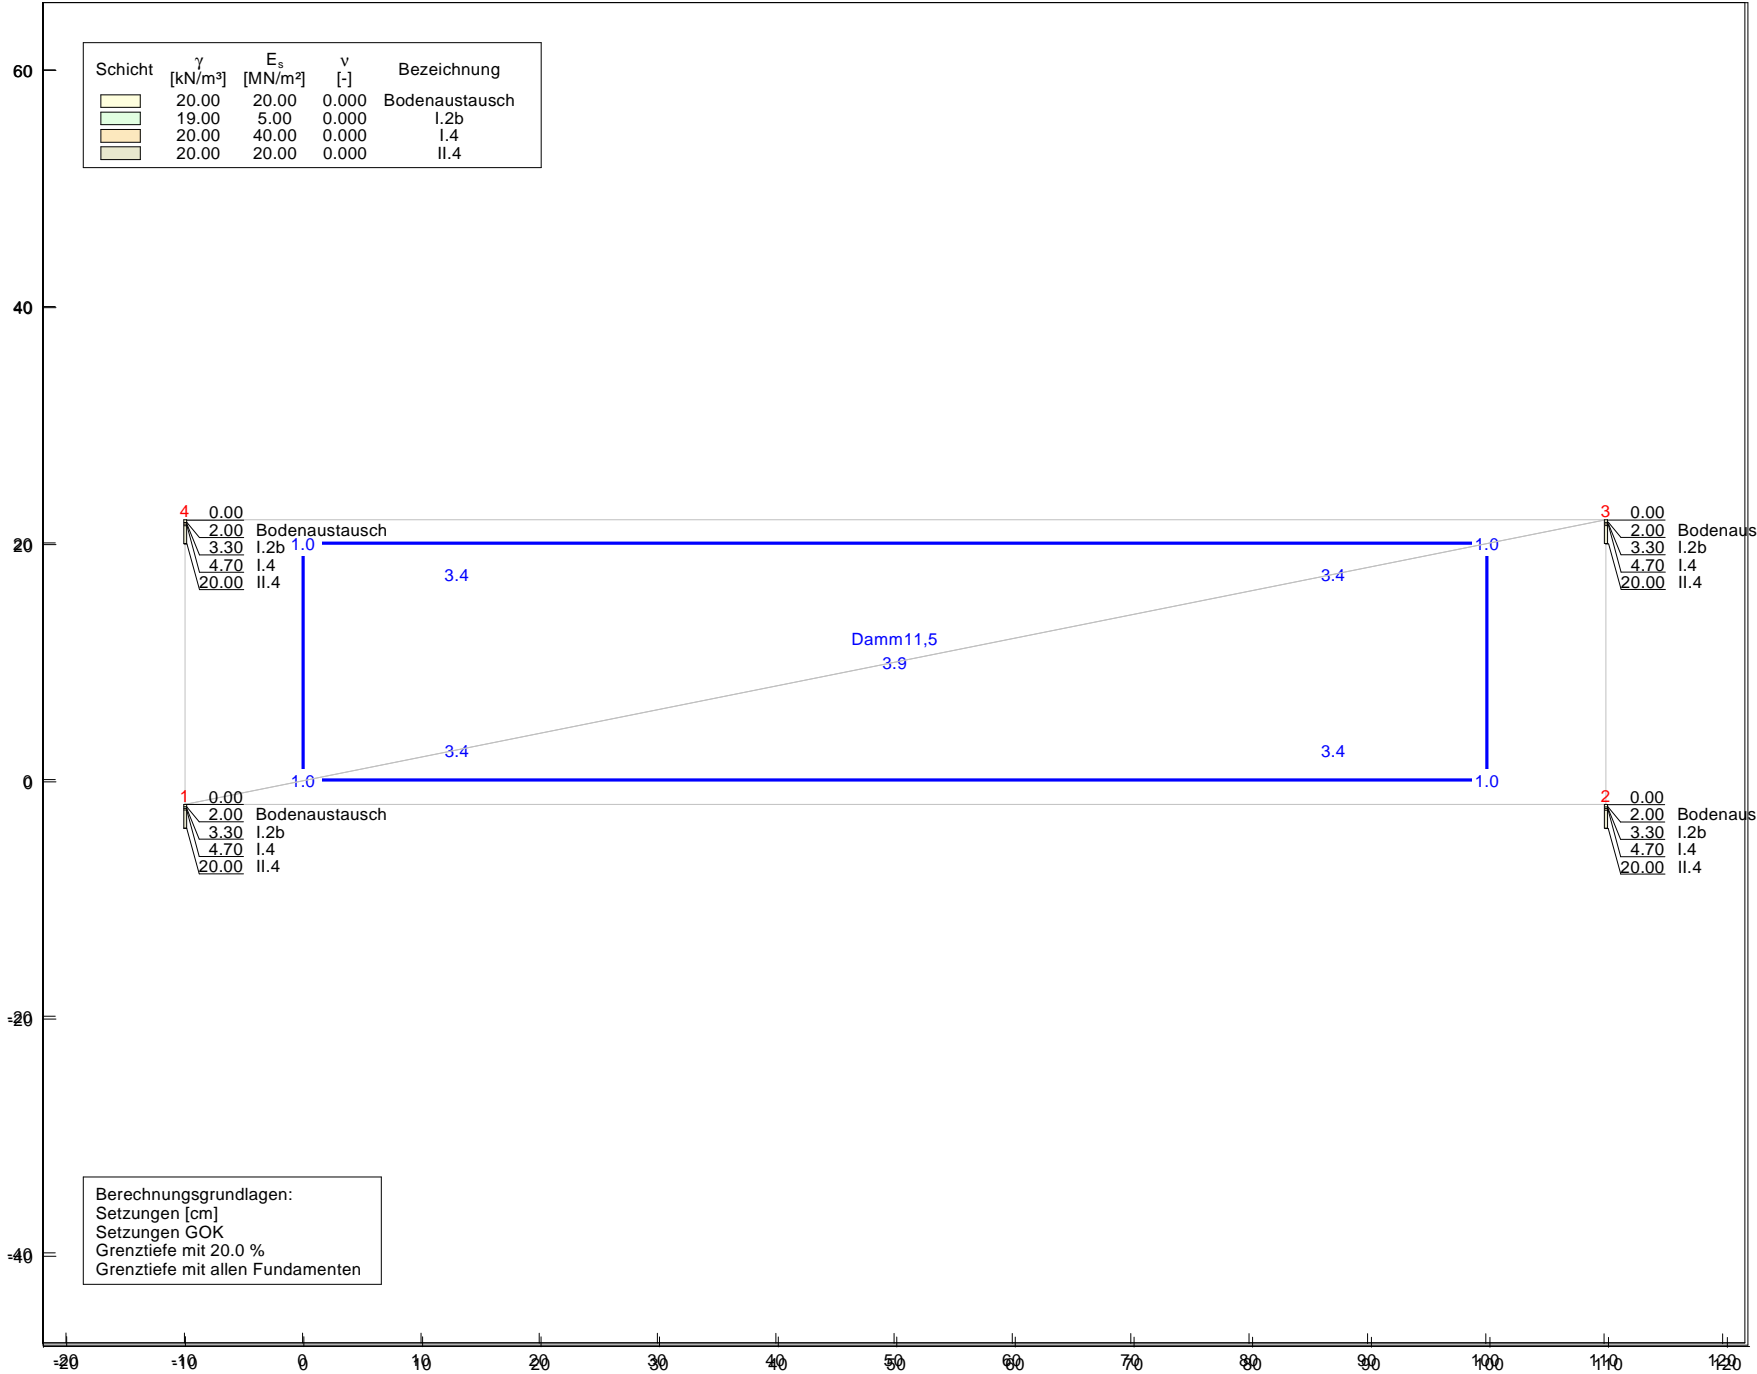

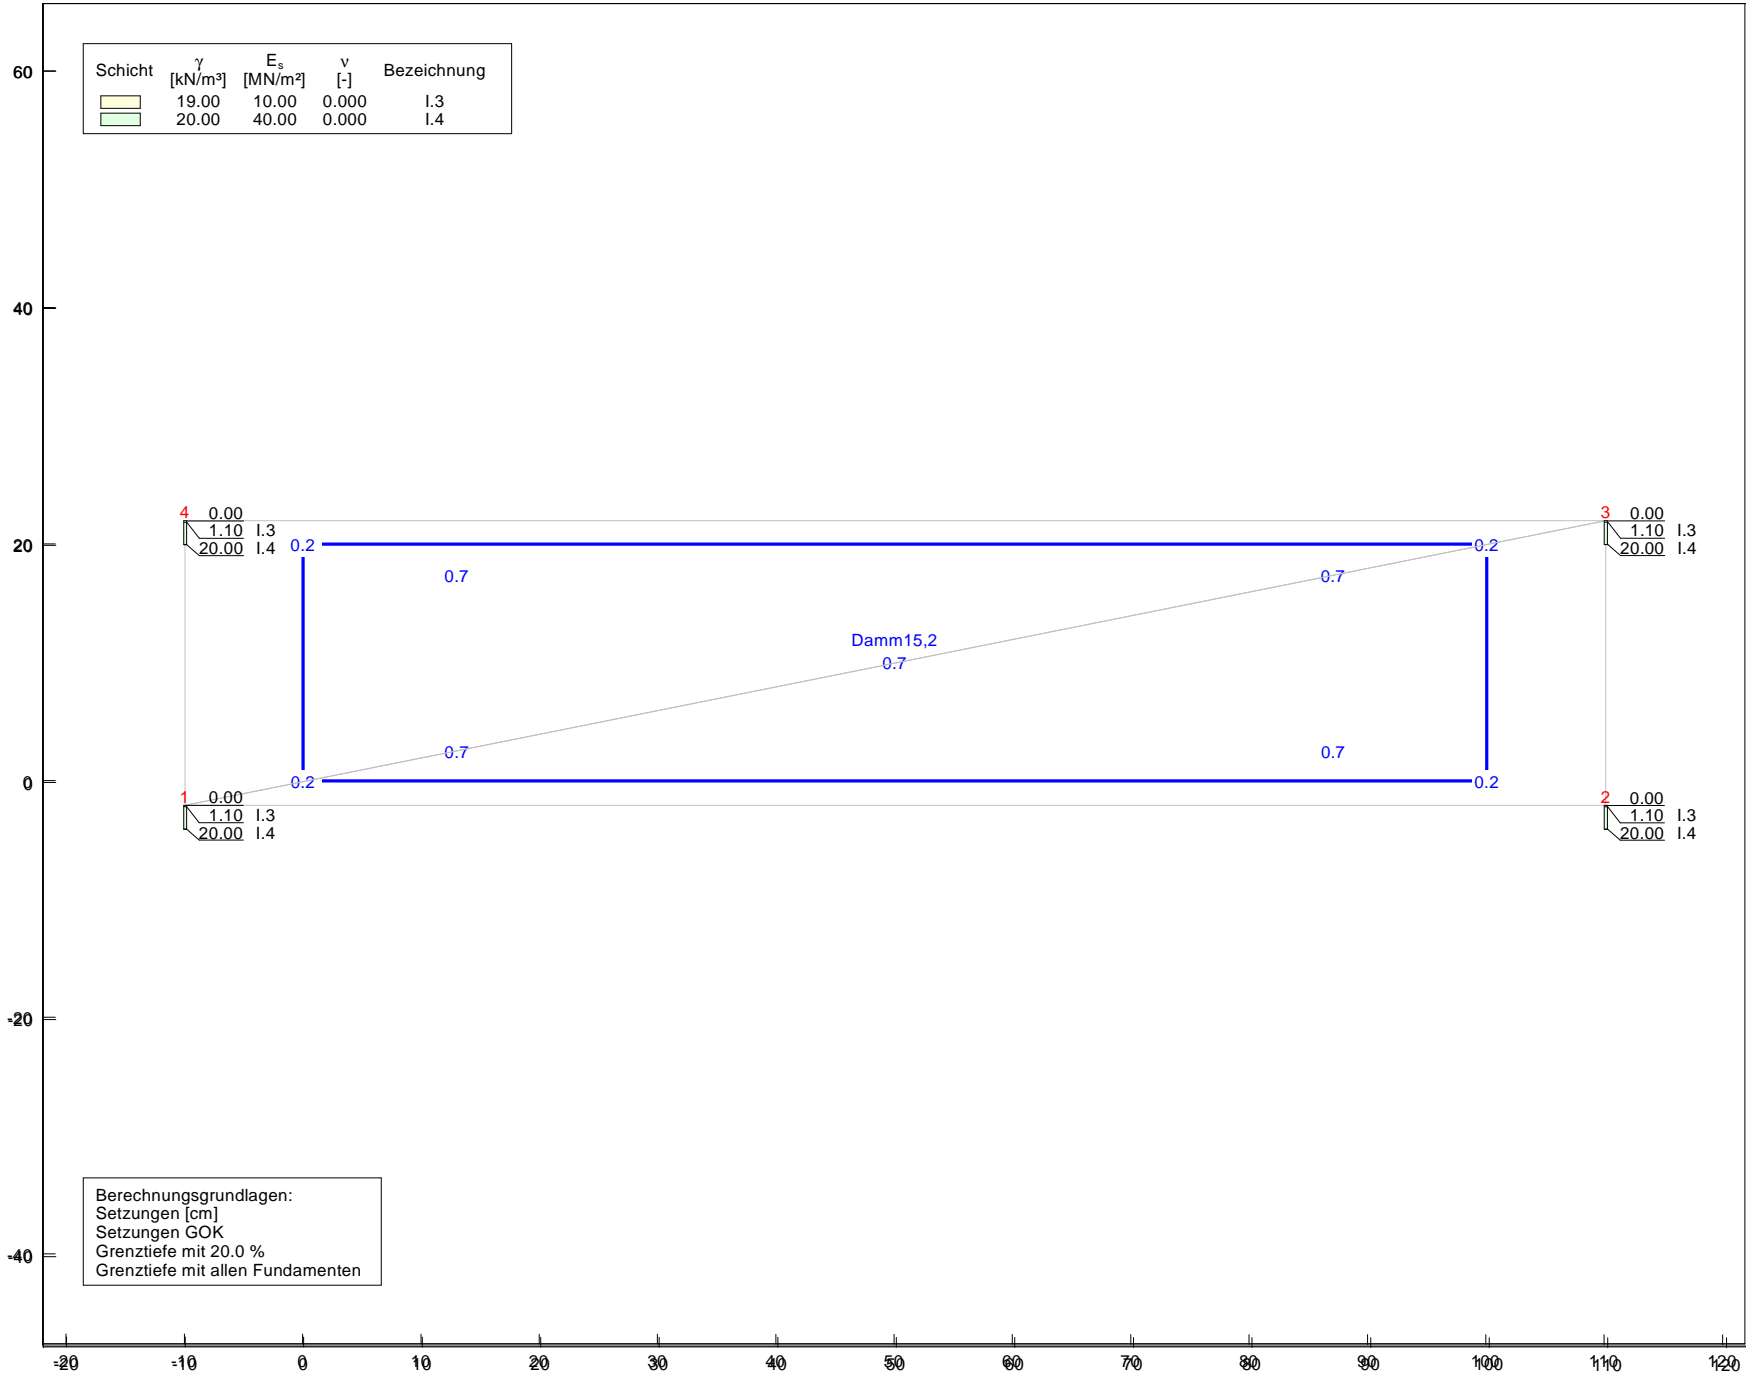


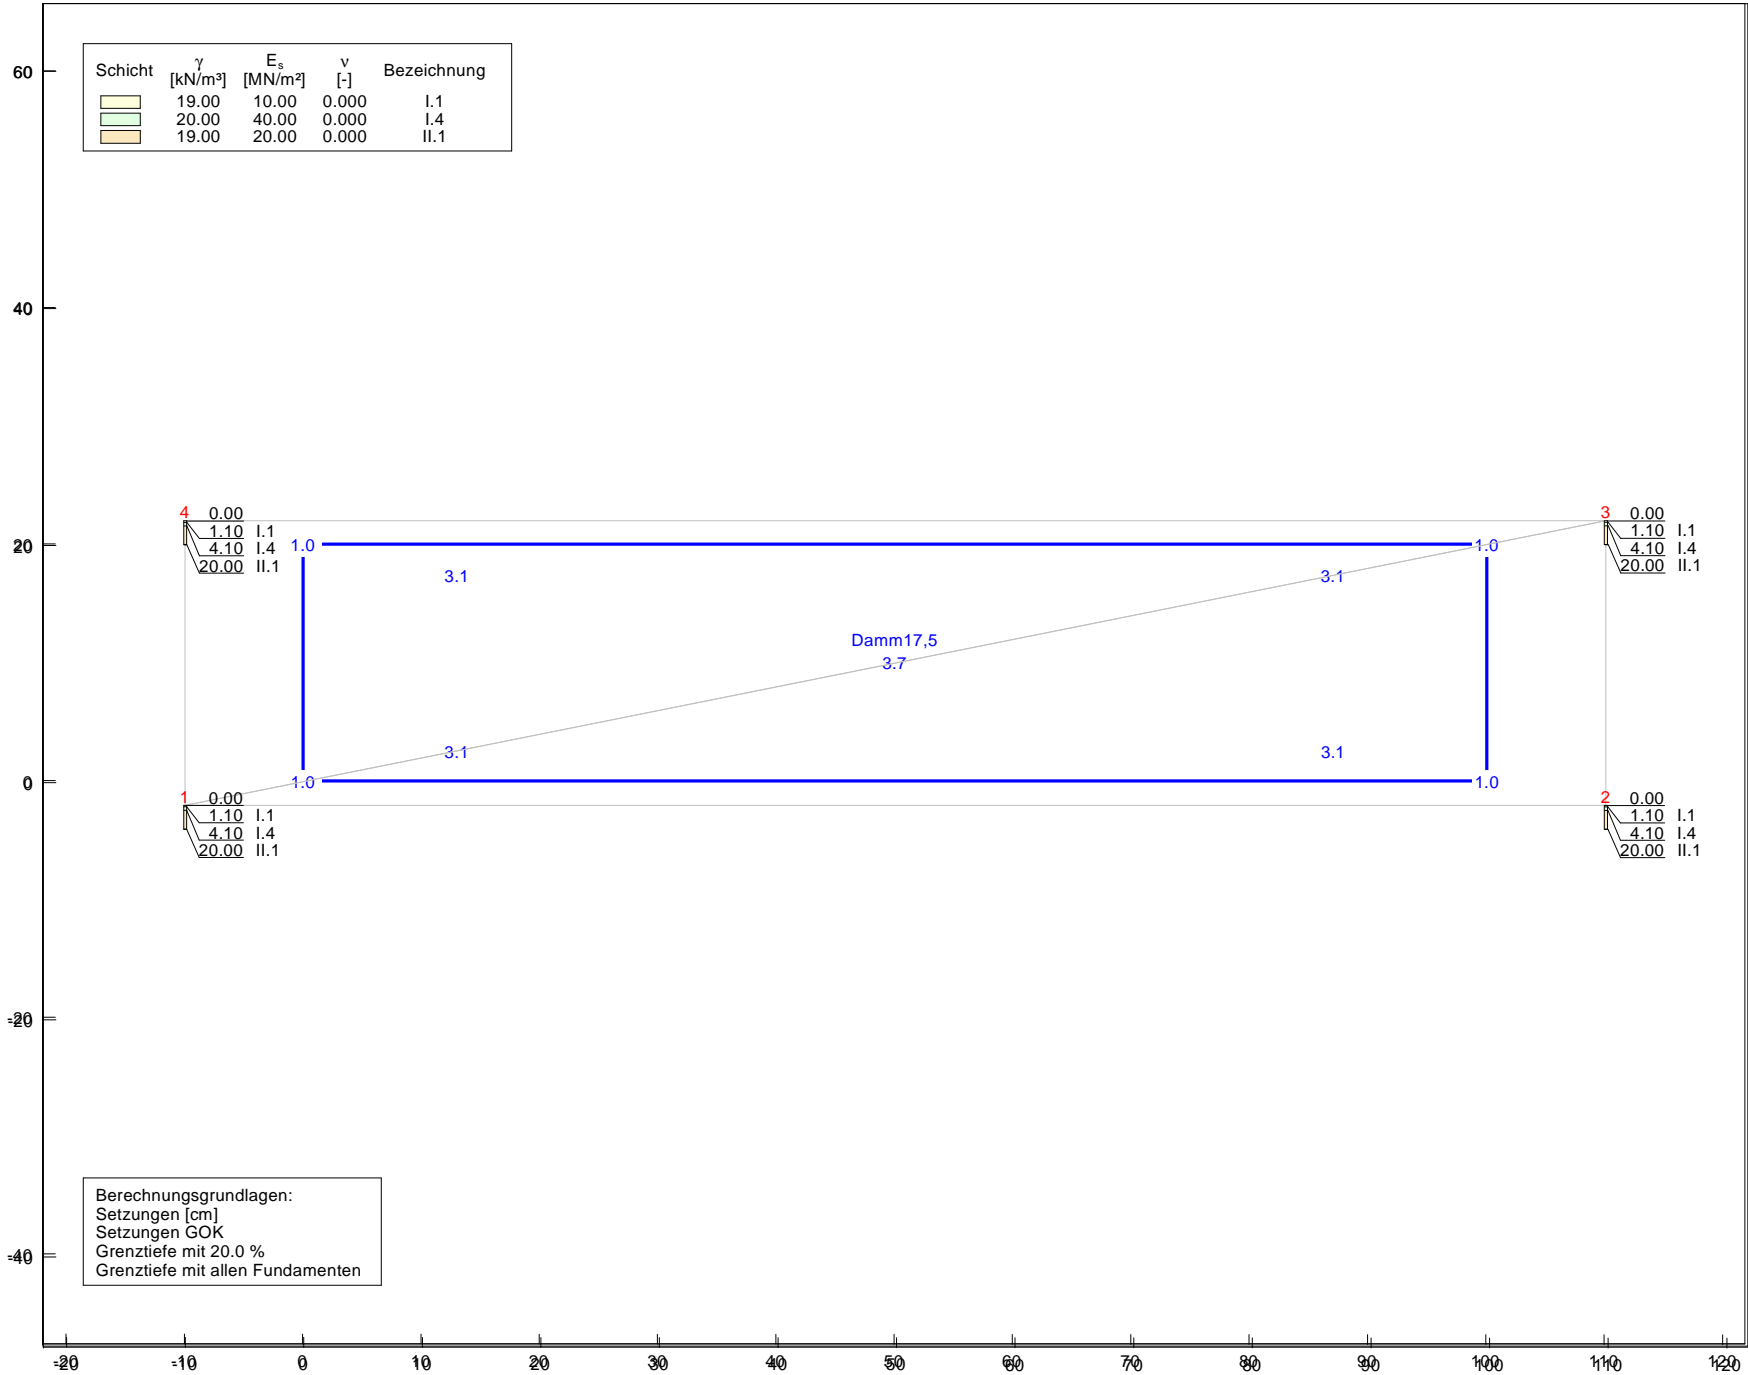

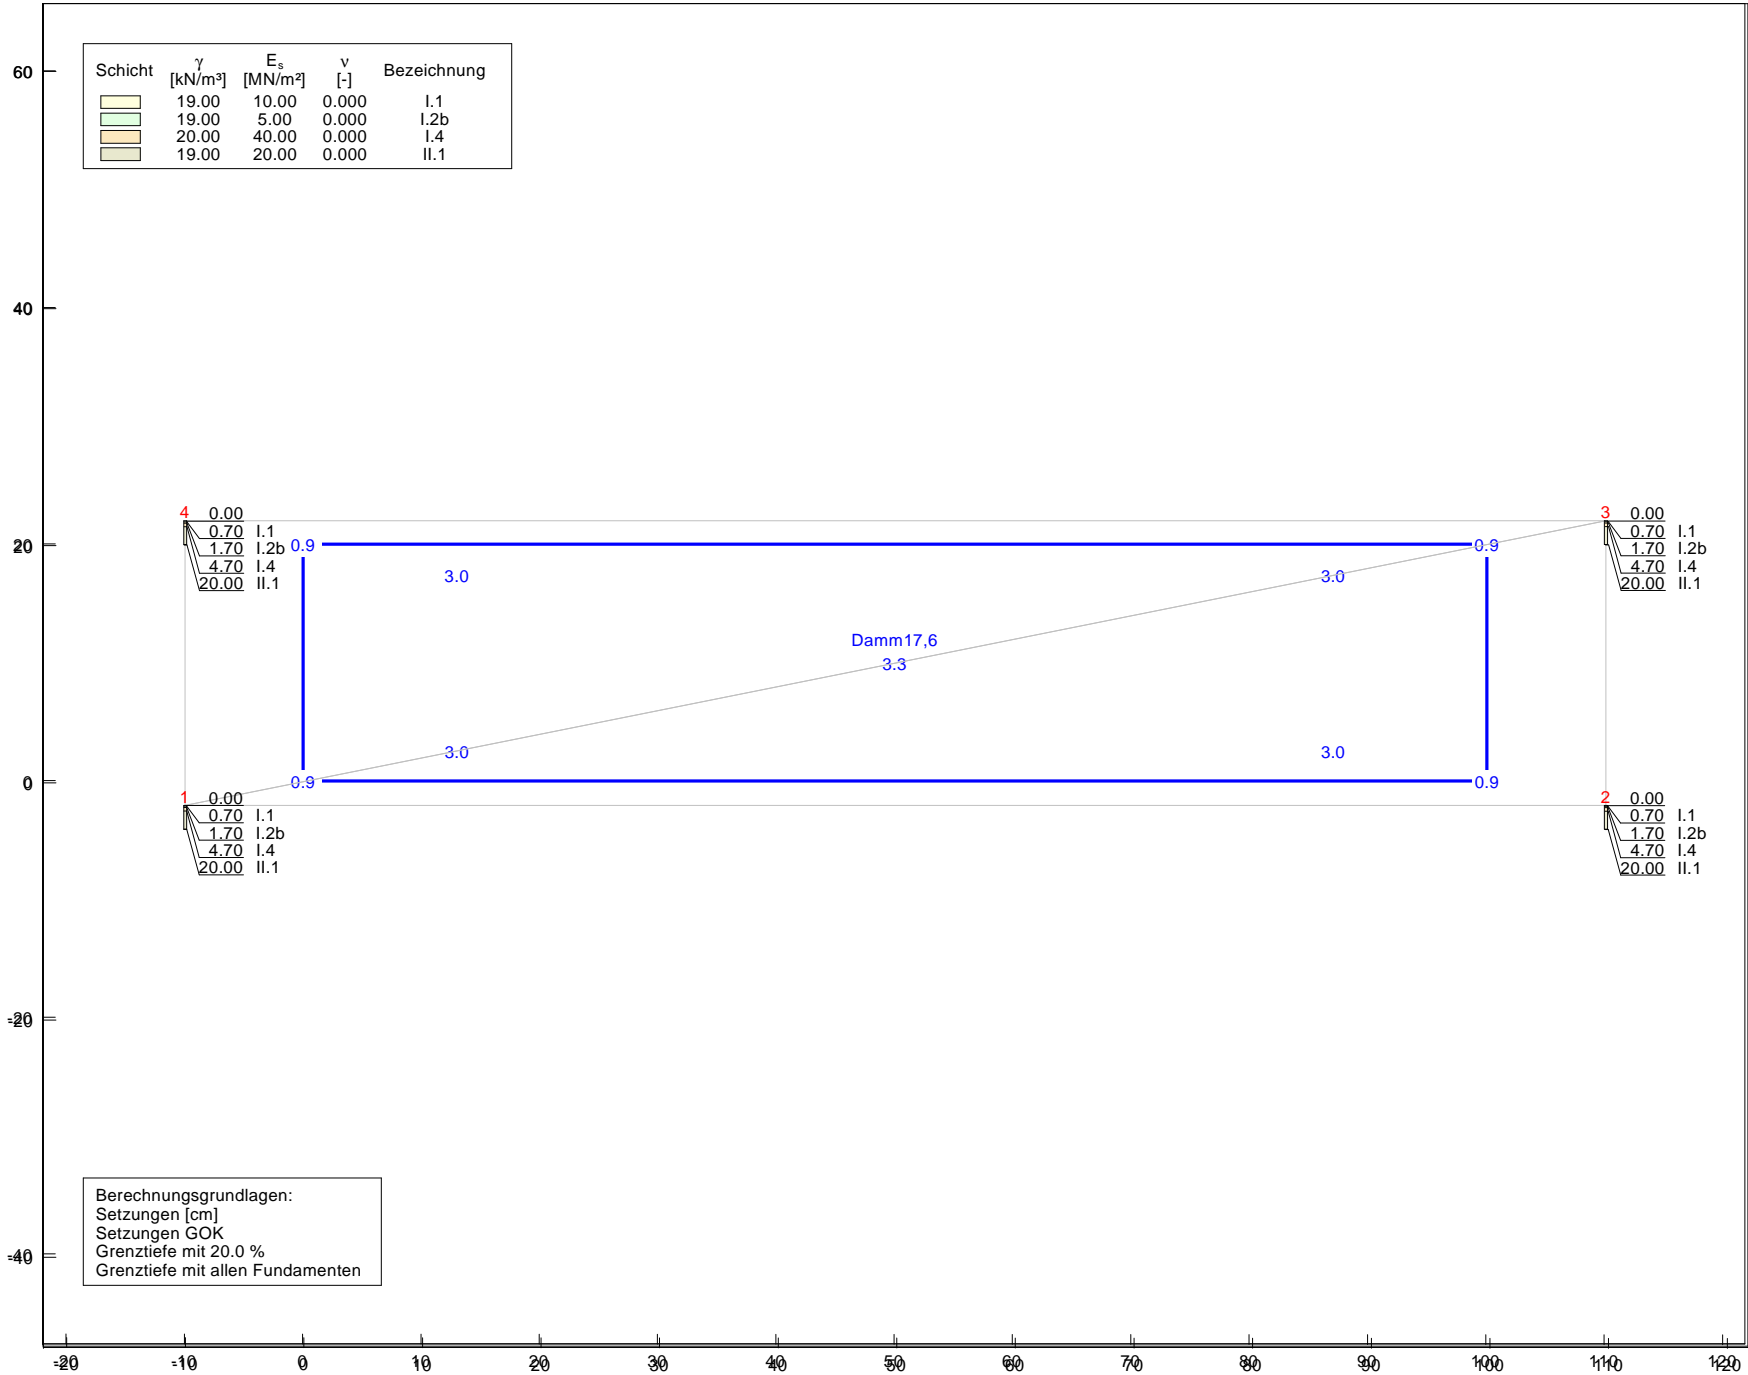

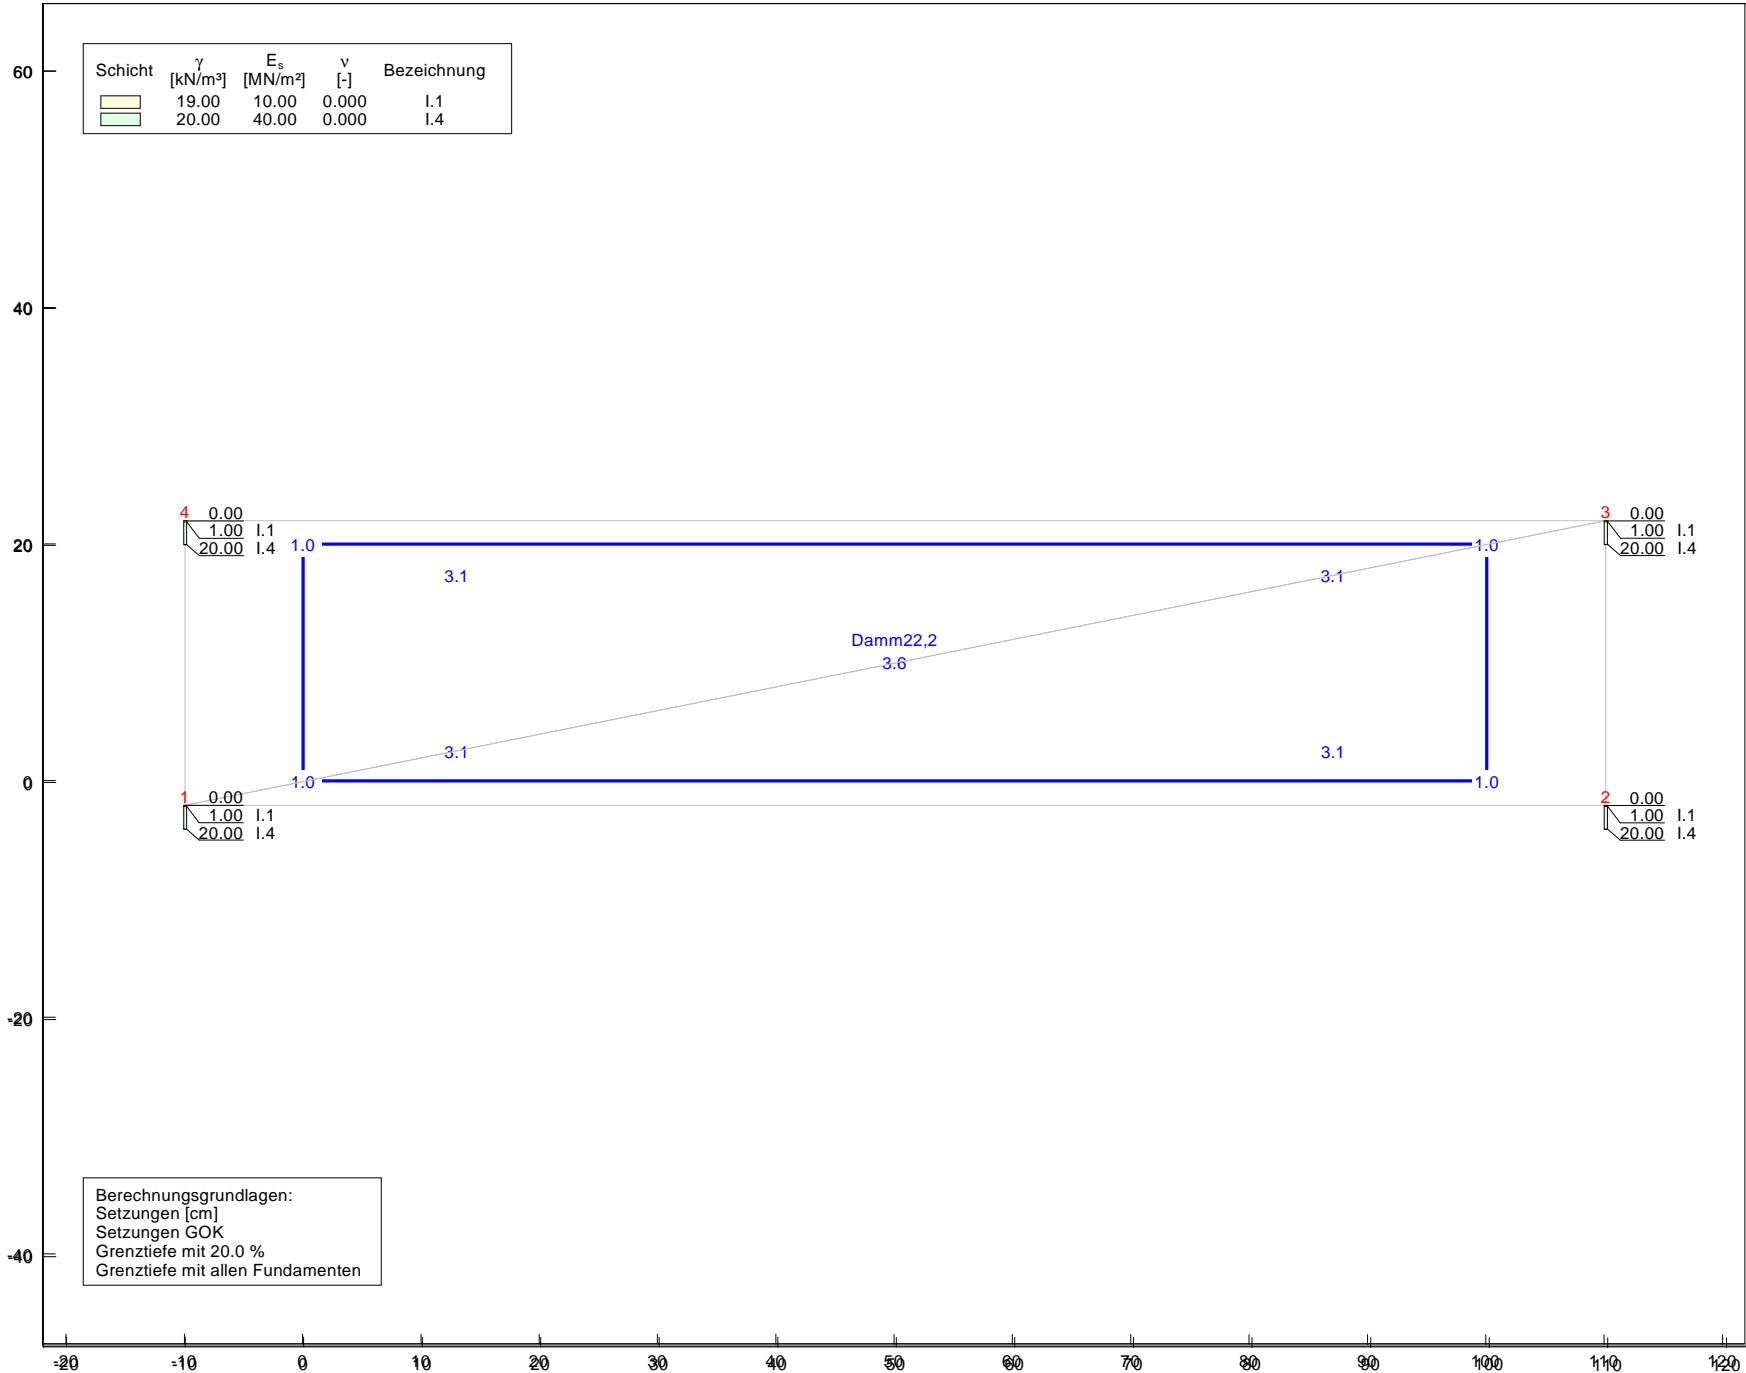



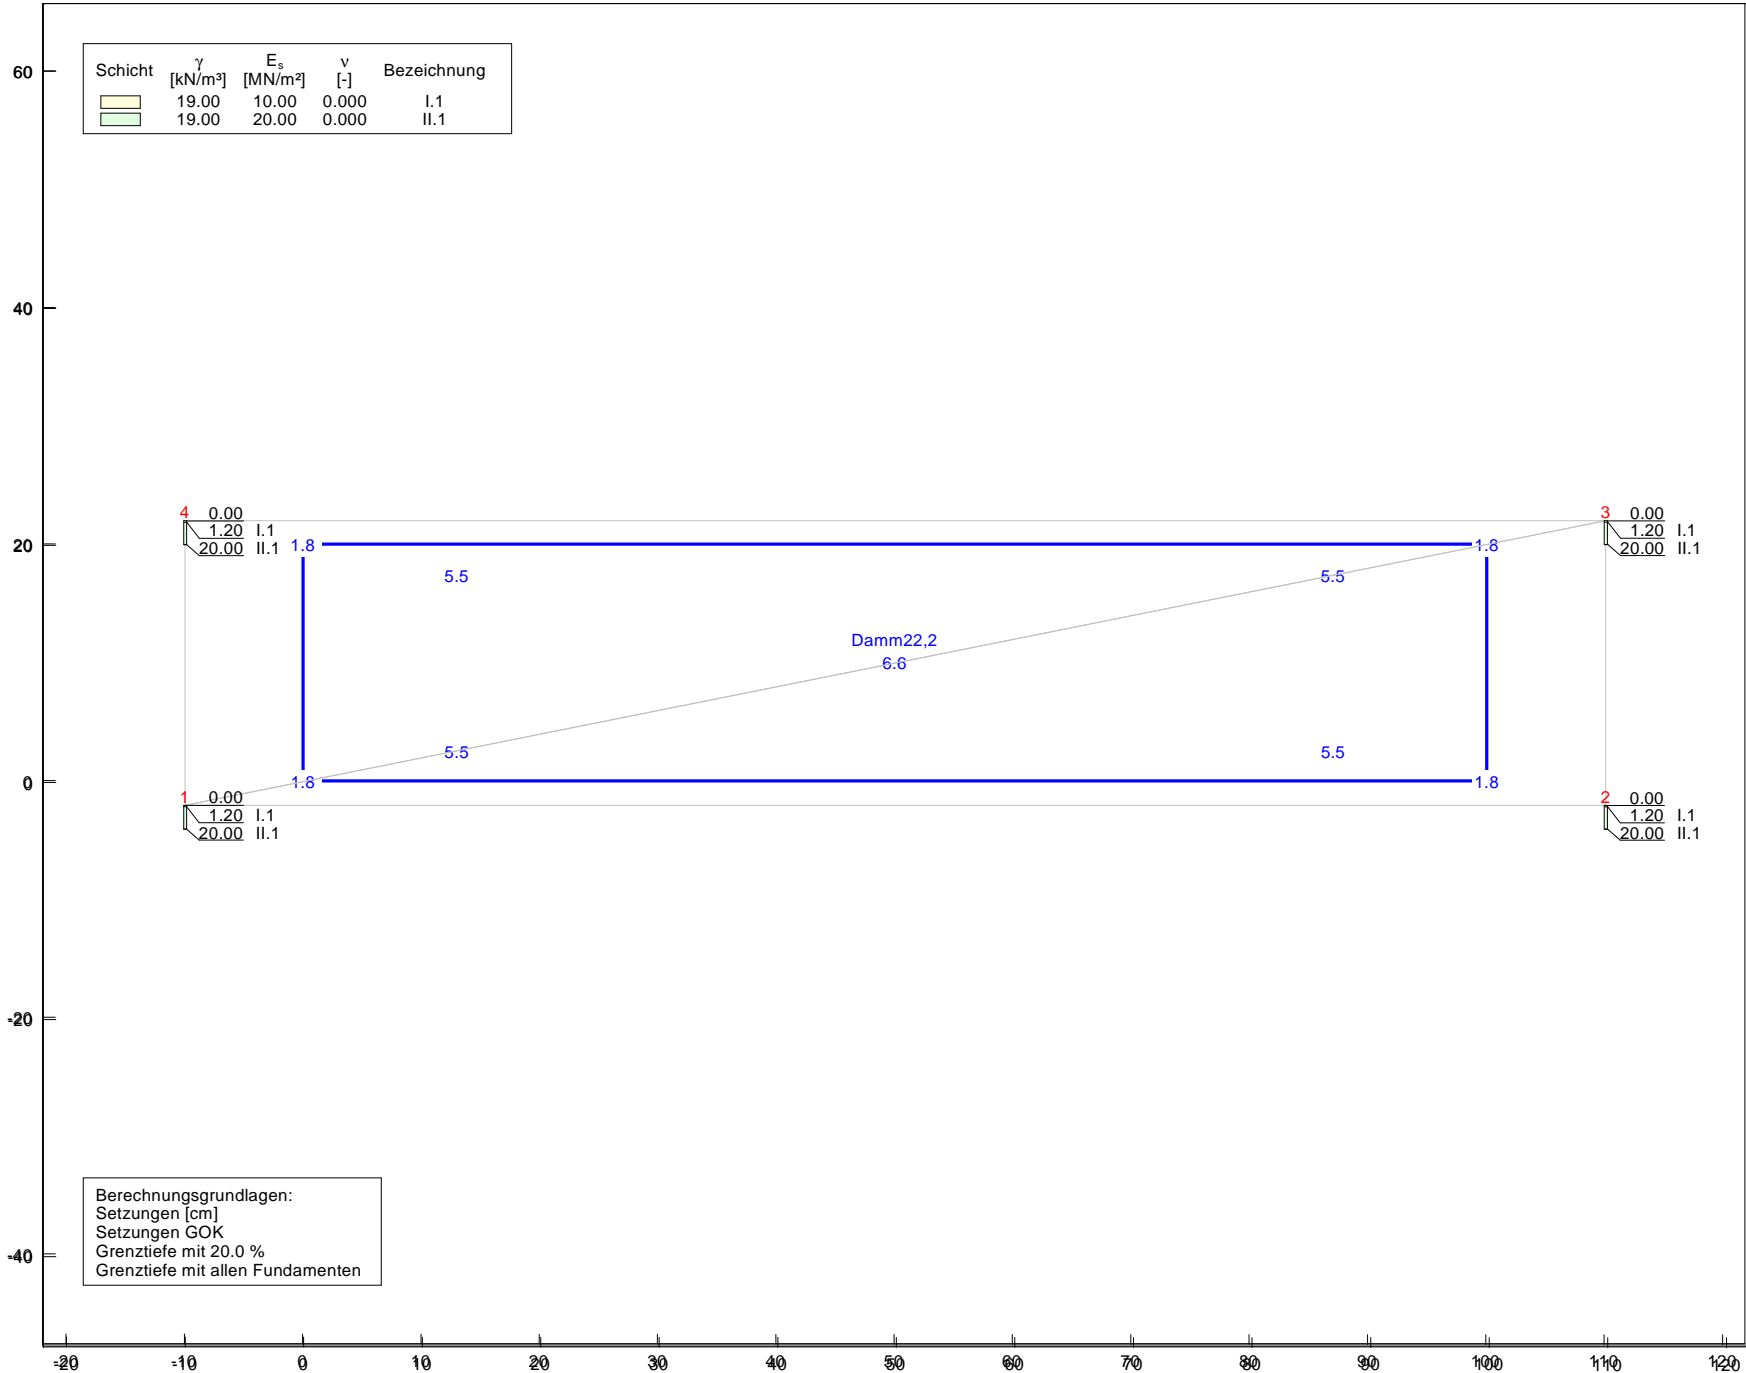

Bauteil: Setzungsberechnung

Homogenbereich: G

Querprofil: km 22,236 (Strecke 3660)